


INSET 1 (WESTERN SECTION)

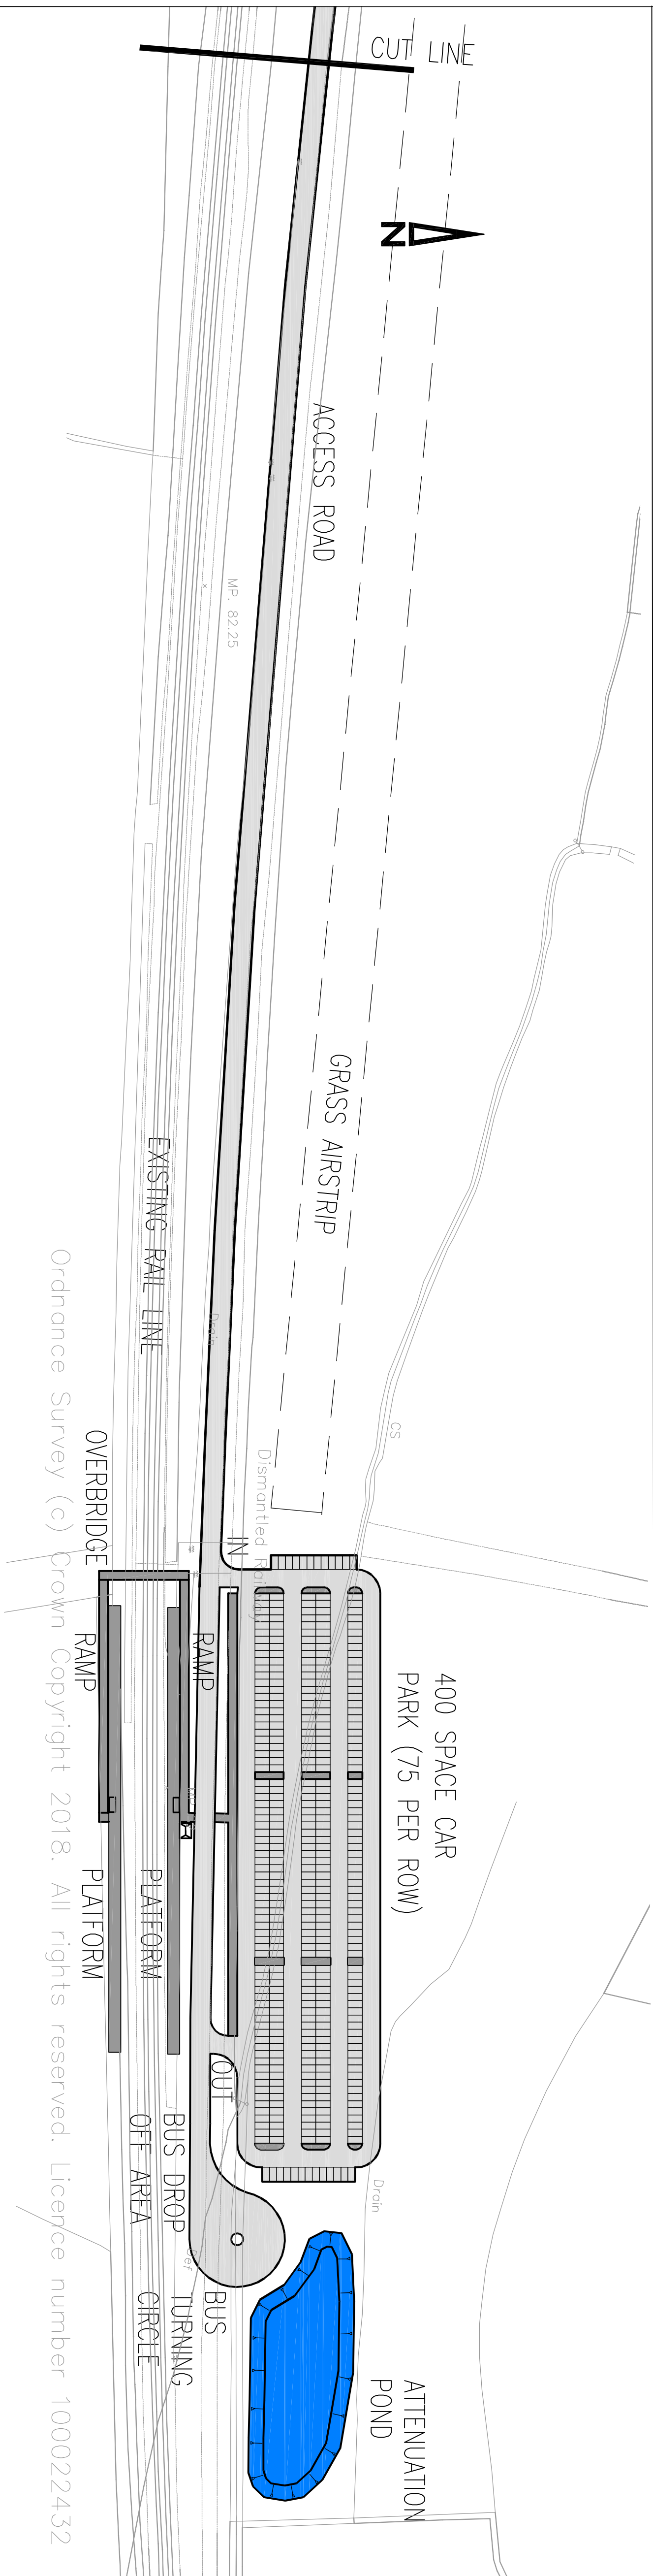

INSET 2 (EASTERN SECTION)

Ordnance Survey (c) Crown Copyright 2018. All rights reserved. Licence number 1000222432

Copyright

YORK HOUSE
EDISON PARK
DORCUM WAY
SWINDON
WILTSHIRE
SN3 3BB
Tf : 01793 619645

Website
www.coledasdon.com
Email
cec@coledasdon.com

Client
Devizes Town Council

Job Title
Devizes Parkway

Project Name
Schematic Arrangement

Drawing Status

FOR COMMENT	FOR PLANNING	FOR TENDER	FOR APPROVAL	FOR CONSTRUCTION AS BUILT

Warning: "CONSTRUCTION AT CLIENT/CONTRACTOR RISK"

Author	Checked	Drawn
PW	PW	JC

Date
Jan 2018

Scale
1/1250 @ A1

Dwg No.
6181/SK01

Rev.